


**PROPOSED CROSS SECTION
HYLAND AVE.
OAKLAND STREET TO PAMMEL DRIVE**

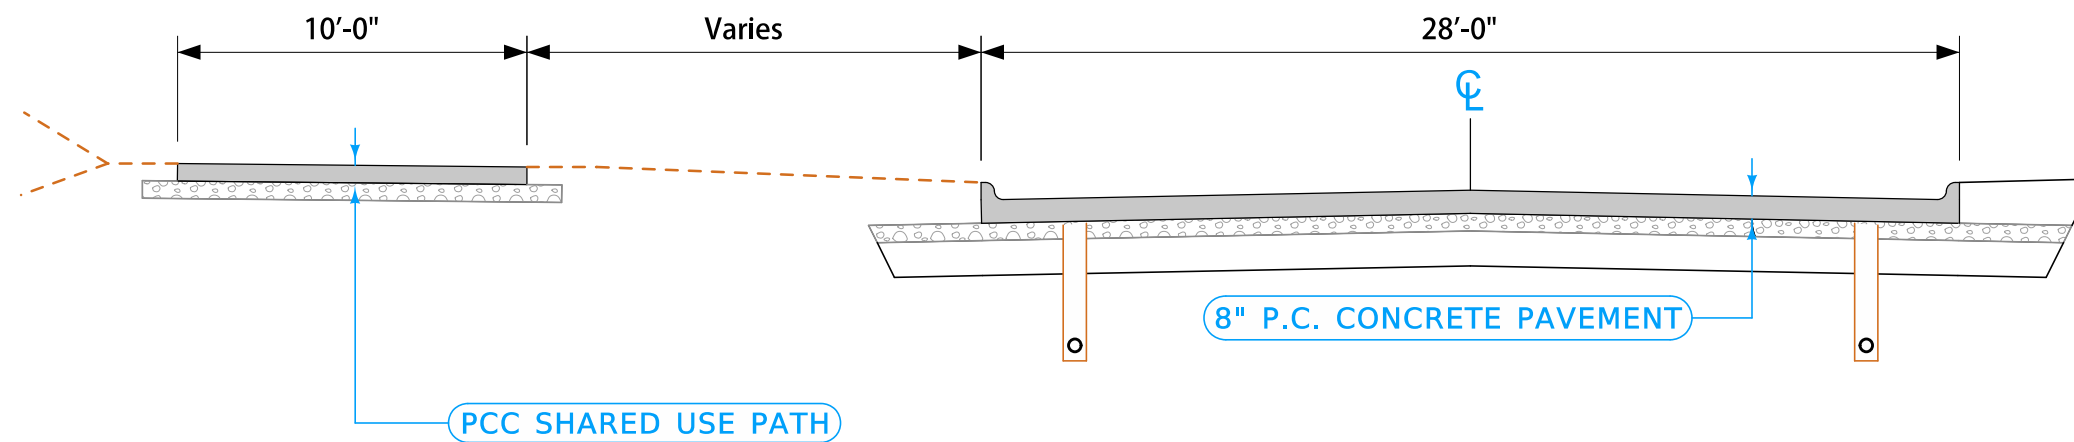

**PROPOSED CROSS SECTION
HYLAND AVE.
PAMMEL DRIVE TO ONTARIO STREET**