


STREET

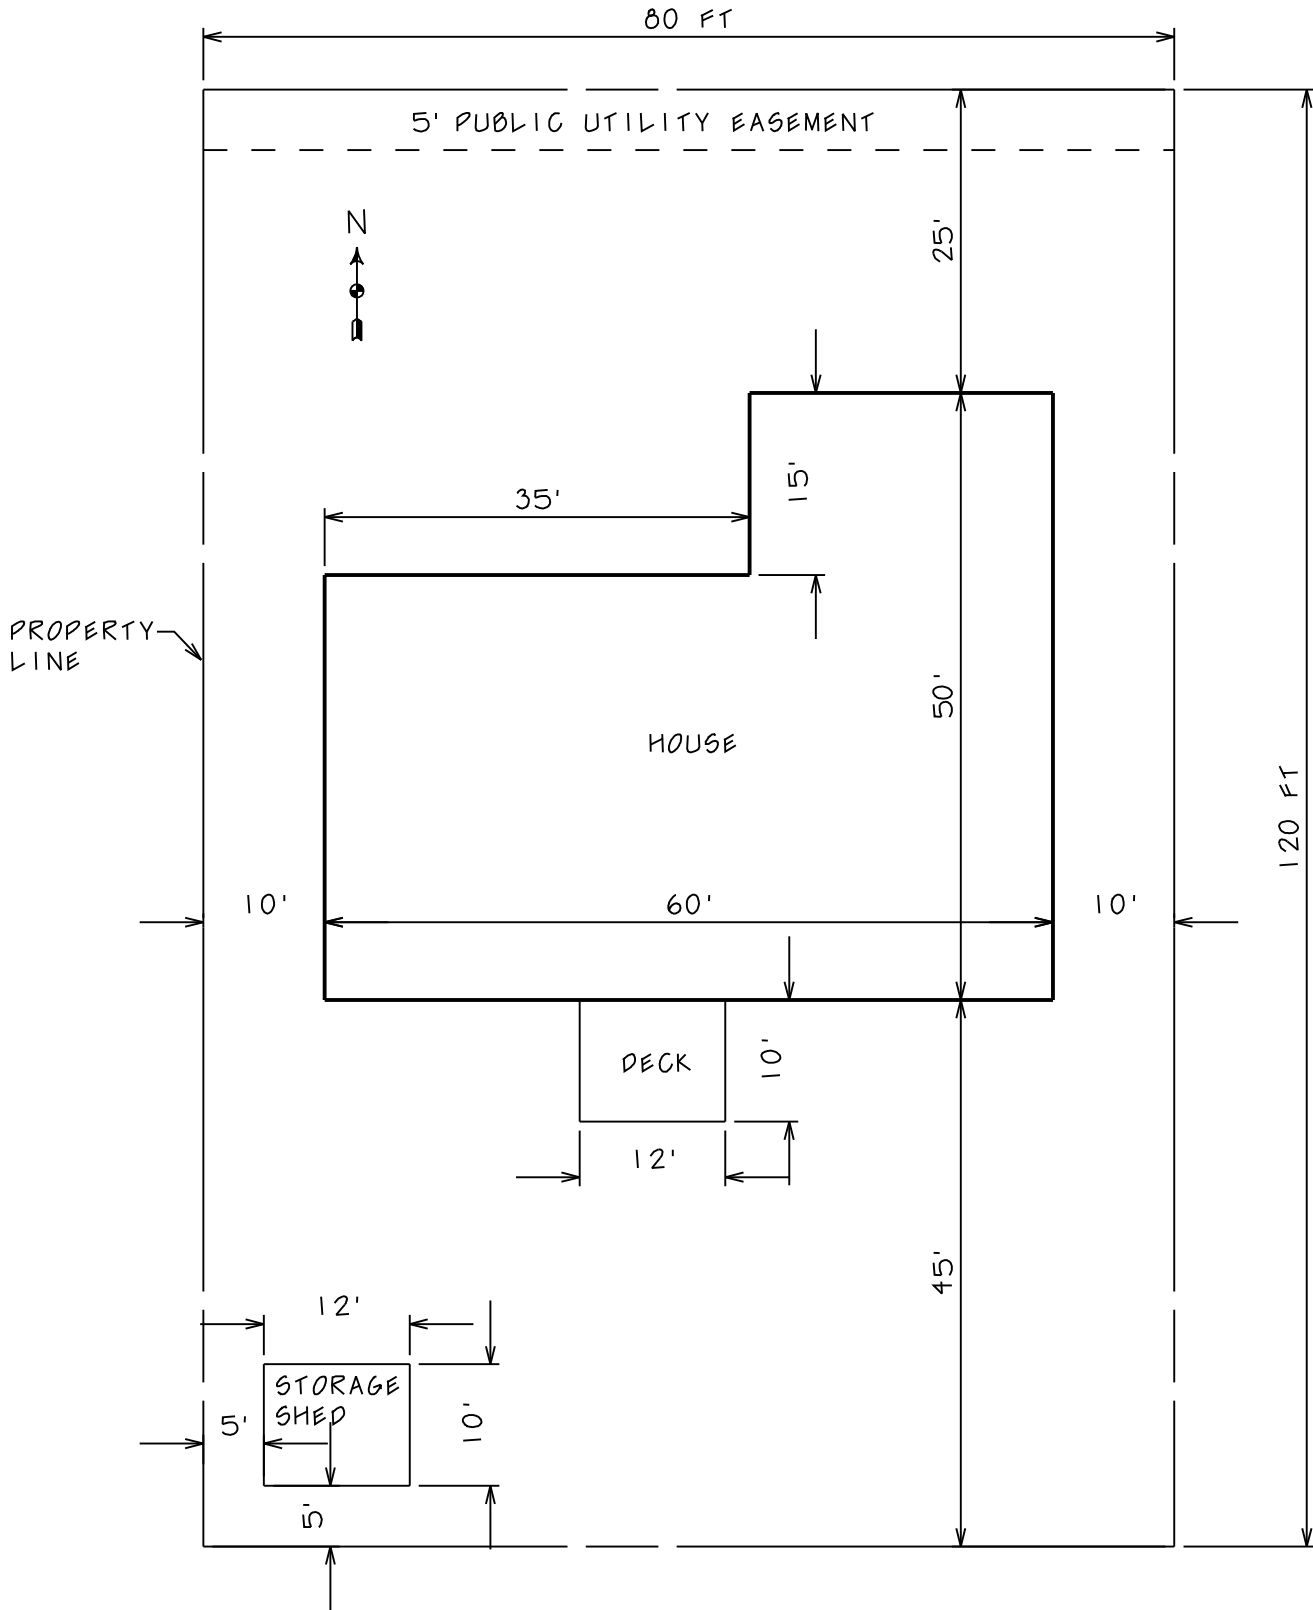

SAMPLE SITE PLAN

INSPECTIONS DIVISION

